


STUDIU DE OPORTUNITATE
SITUATIA EXISTENTA

LEGENDA

- LIMITA DE STUDIU PUZ
- LIMITA PROPRIETATE S=9659,00mp
- DRUMURI EXISTENTE
- TEREN EXTRAVILAN EXISTENT - ARABIL

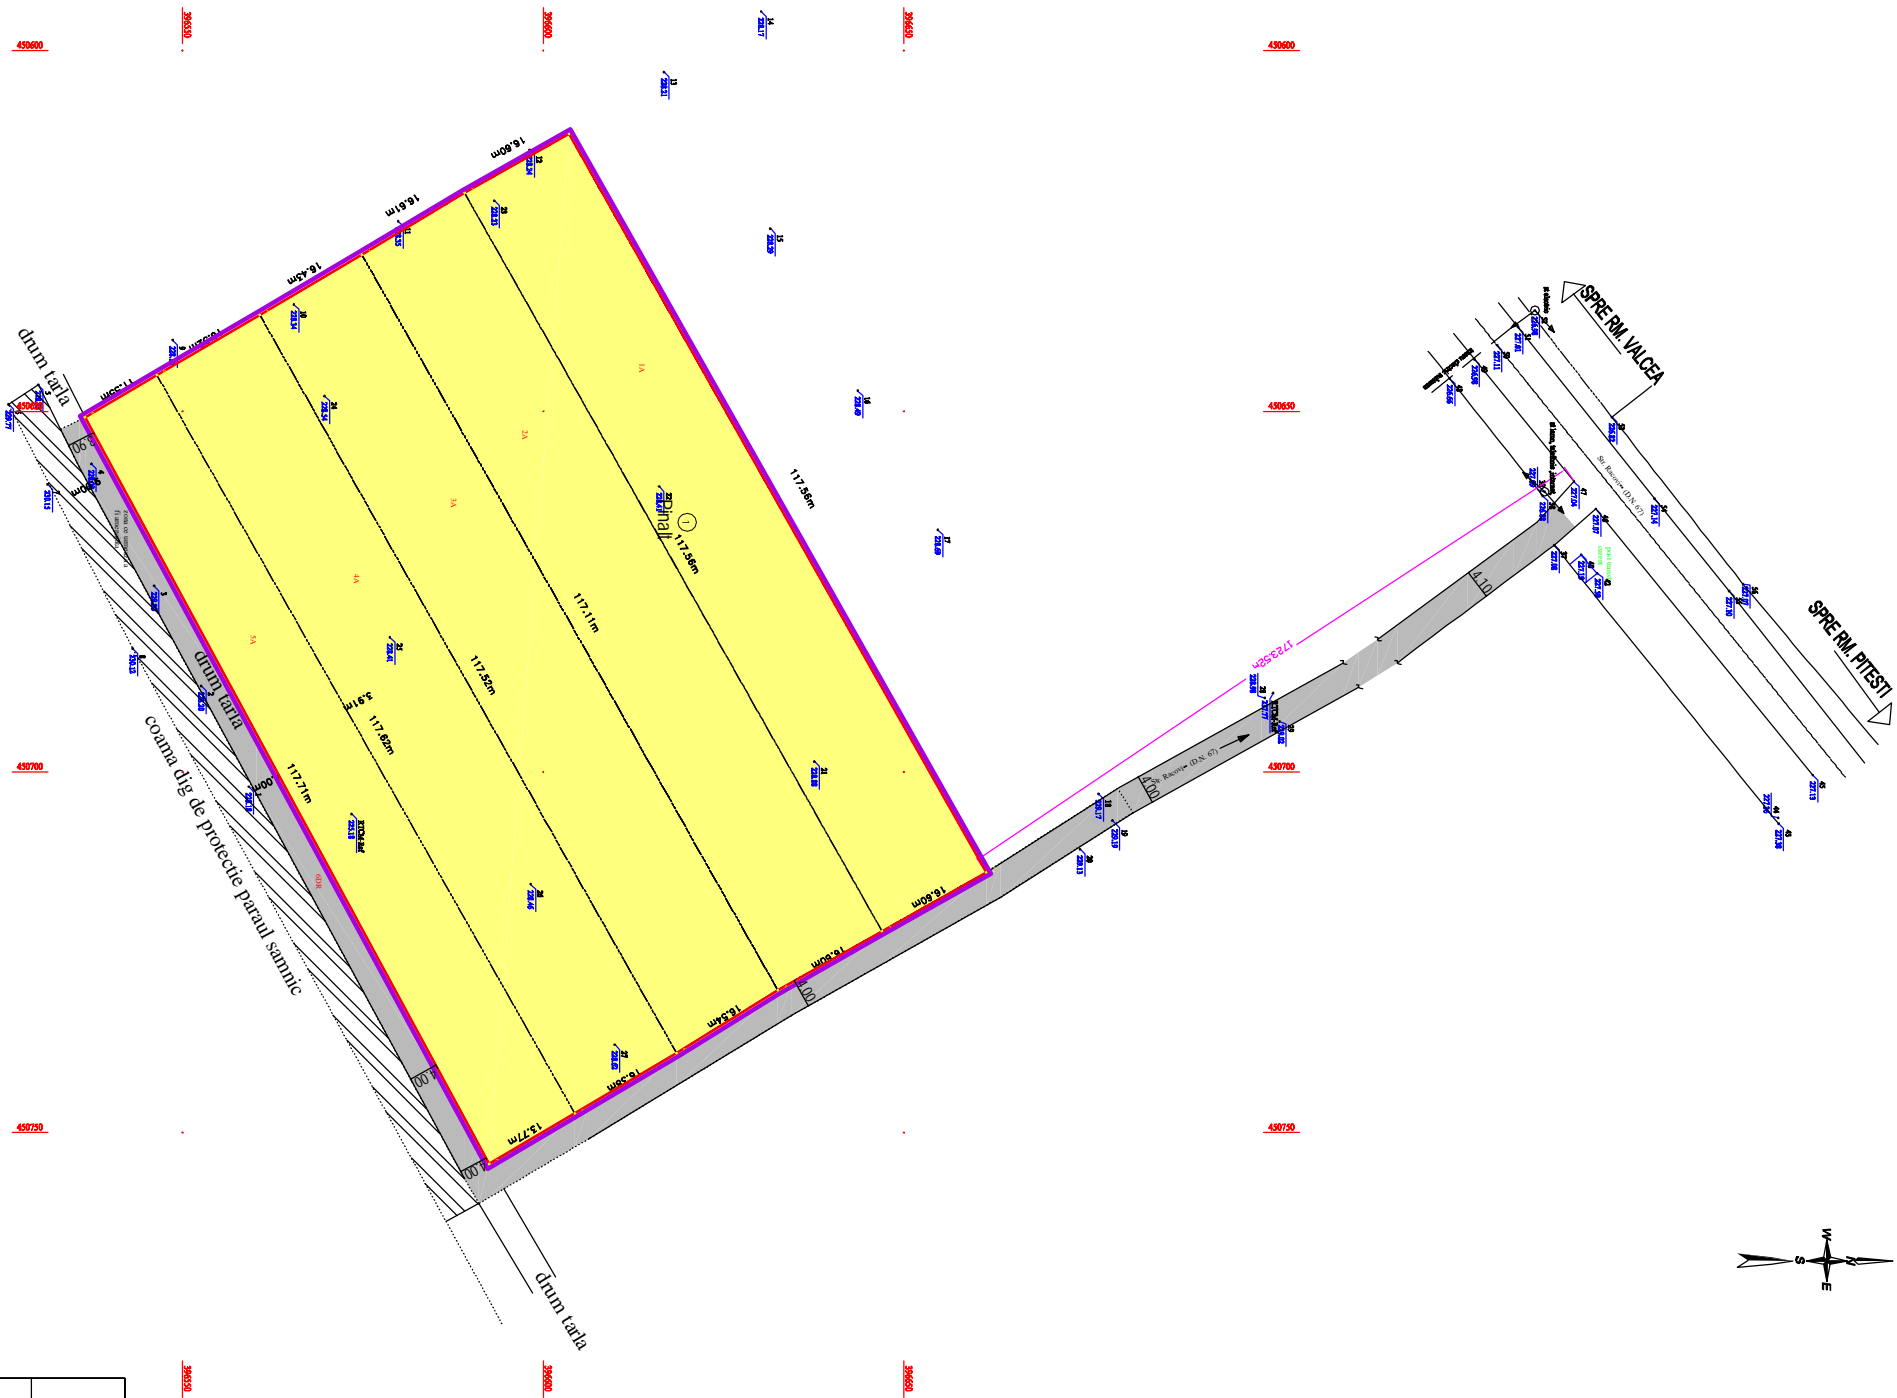

BIROU INDIVIDUAL DE ARHITECTURA MARCELA-MARIA IOAN			Beneficiar: S.C. MONDOSOFT ASTECH S.R.L. S.C. MONDOSOFT S.R.L.	Proiect nr. 01U
CUI 29303304 RM. VALCEA, STR. CALEA LUTRAIAN, NR. 147, TEL/FAX 0350807951			COMUNA BUDESTI, SAT ROZVITA, PUNCT SAMNIC, JUDE VALCEA	
SPECIFICATIE	NUME	SEMNATURA	Scara: 1:1000	Faza: P.U.Z.
SEF PROIECT	ing. IOAN MARCELA			
PROIECTANT	ing. IOAN MARCELA			
DESENAT	ing. IOAN MARCELA		Data: 2013	Planşa nr. A02
			Titlu planşa: SITUATIA EXISTENTA	