


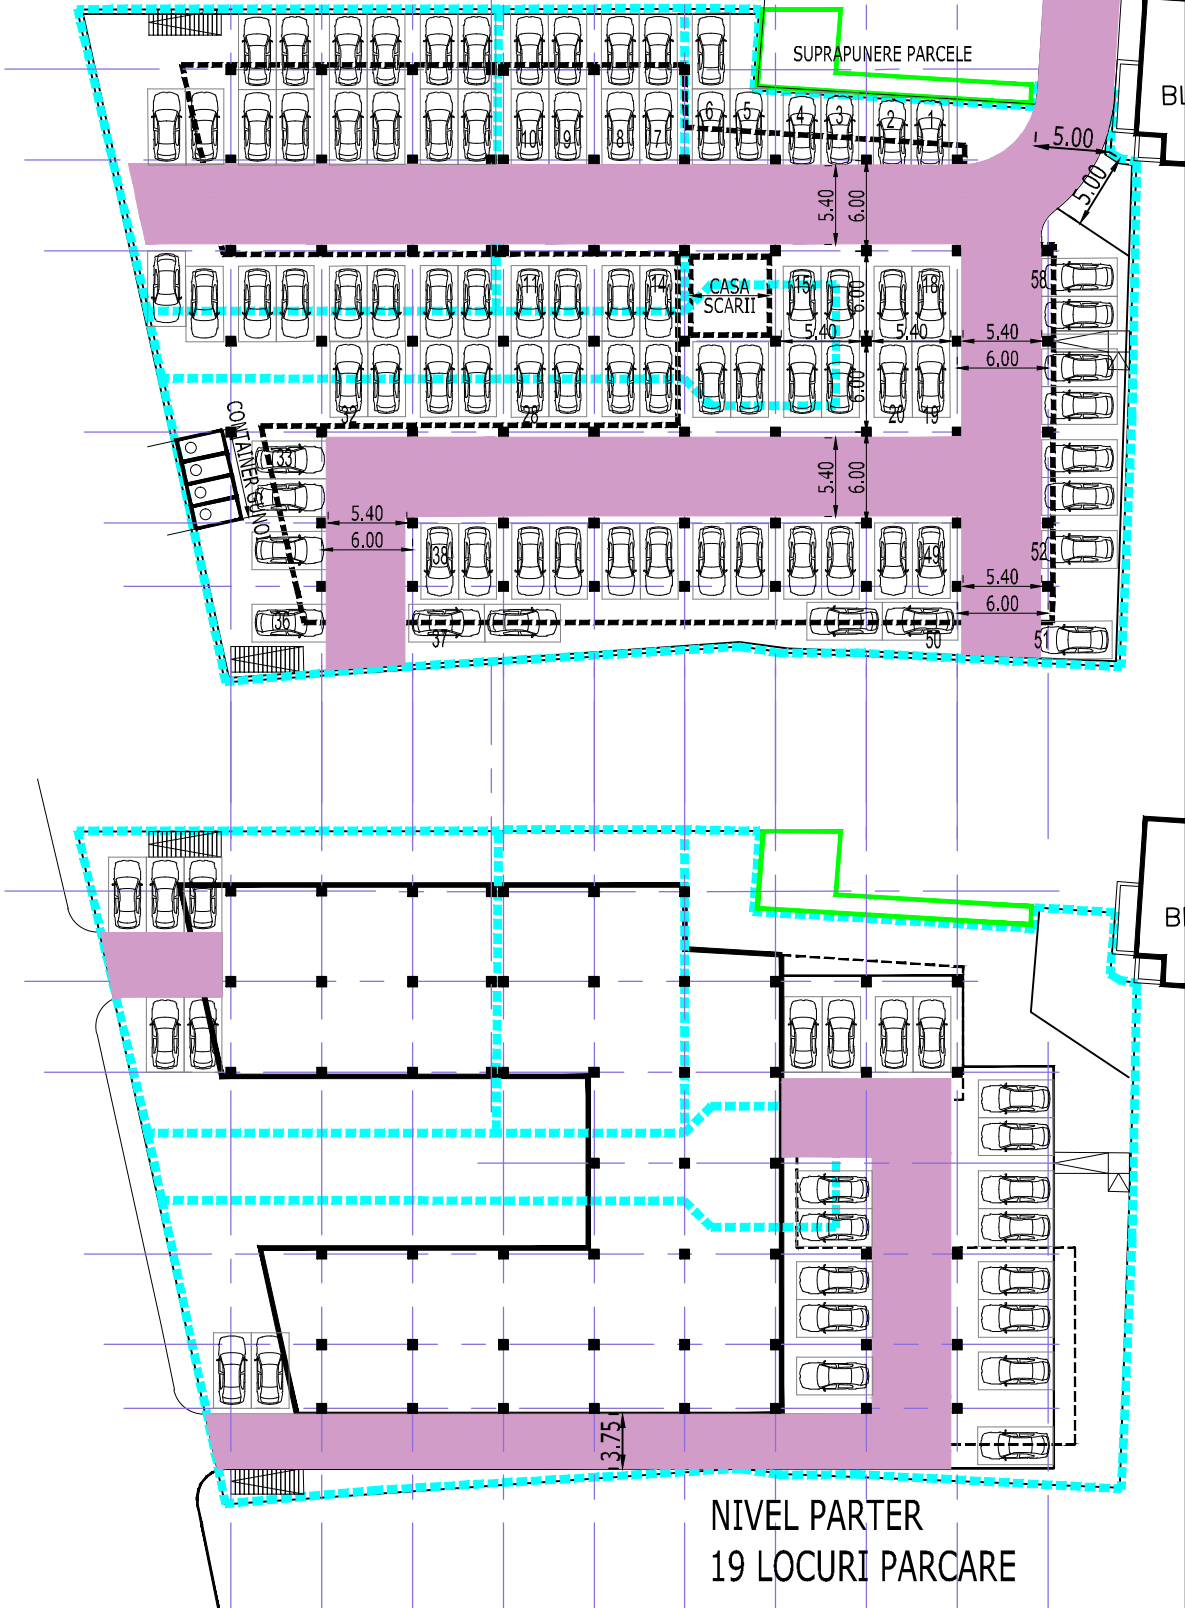


LIMITE PARCELE
SUPRAPUNERI PARCELE

PLAN NIVEL DEMISOL
58 LOCURI PARCARE



verificator/expert	nume	semnatura	cerinta	referat nr. / data
	SC ARHINET PLUS SRL			beneficiar
	Ramnicu Valcea, judetul Valcea, Strada CAROL I, 22, ap. 2			NEACSU C. VASILE INTREPRINDERE INDIVIDUALA
	tel. 0744 691148, fax: 0350 401700			STR.CAROL I NR.14, SUBSOL, MUN. RAMNICU VALCEA, JUD.VALCEA
	C.U.I. 14788228, R.C. J38/344/2002			1888-2020
	office@arhinetplus.ro			
	nume	semnatura	scara	proiect
sef proiect	ARH. CRISTINEL VLAD		1:500	CONSTRUIRE IMOBILE D+P+6, ALPIRE TERENURI
proiectat	ARH. CRISTINEL VLAD			PARCELE CF.56489, CF.49937, CF.41703, CF35754
desenat	ARH. CRISTINEL VLAD		2020	RAMNICU VALCEA, STRADA G-RAL PRAPORGESCU NR. 20B, 42
				planşa
				PLANSA 6 – ORGANIZARE PARCARI
				VOLUMETRIE IMAGINI DE SINTEZA
				faza
				PUZ
				planşa
				PUZ-061