


**COMUNA PAUSESTI, SAT VALENI, JUD. VALCEA**  
**BENEFICIAR : COVERCA VIRGIL ,COVERCA GABRIELA-ANA**  
**PENTRU S.C. FORESTCOV S.R.L**

CUT = MAX 1,5  
PARCARI = 1 LOC / 100 mp  
SPATII VERZI = MIN 20%

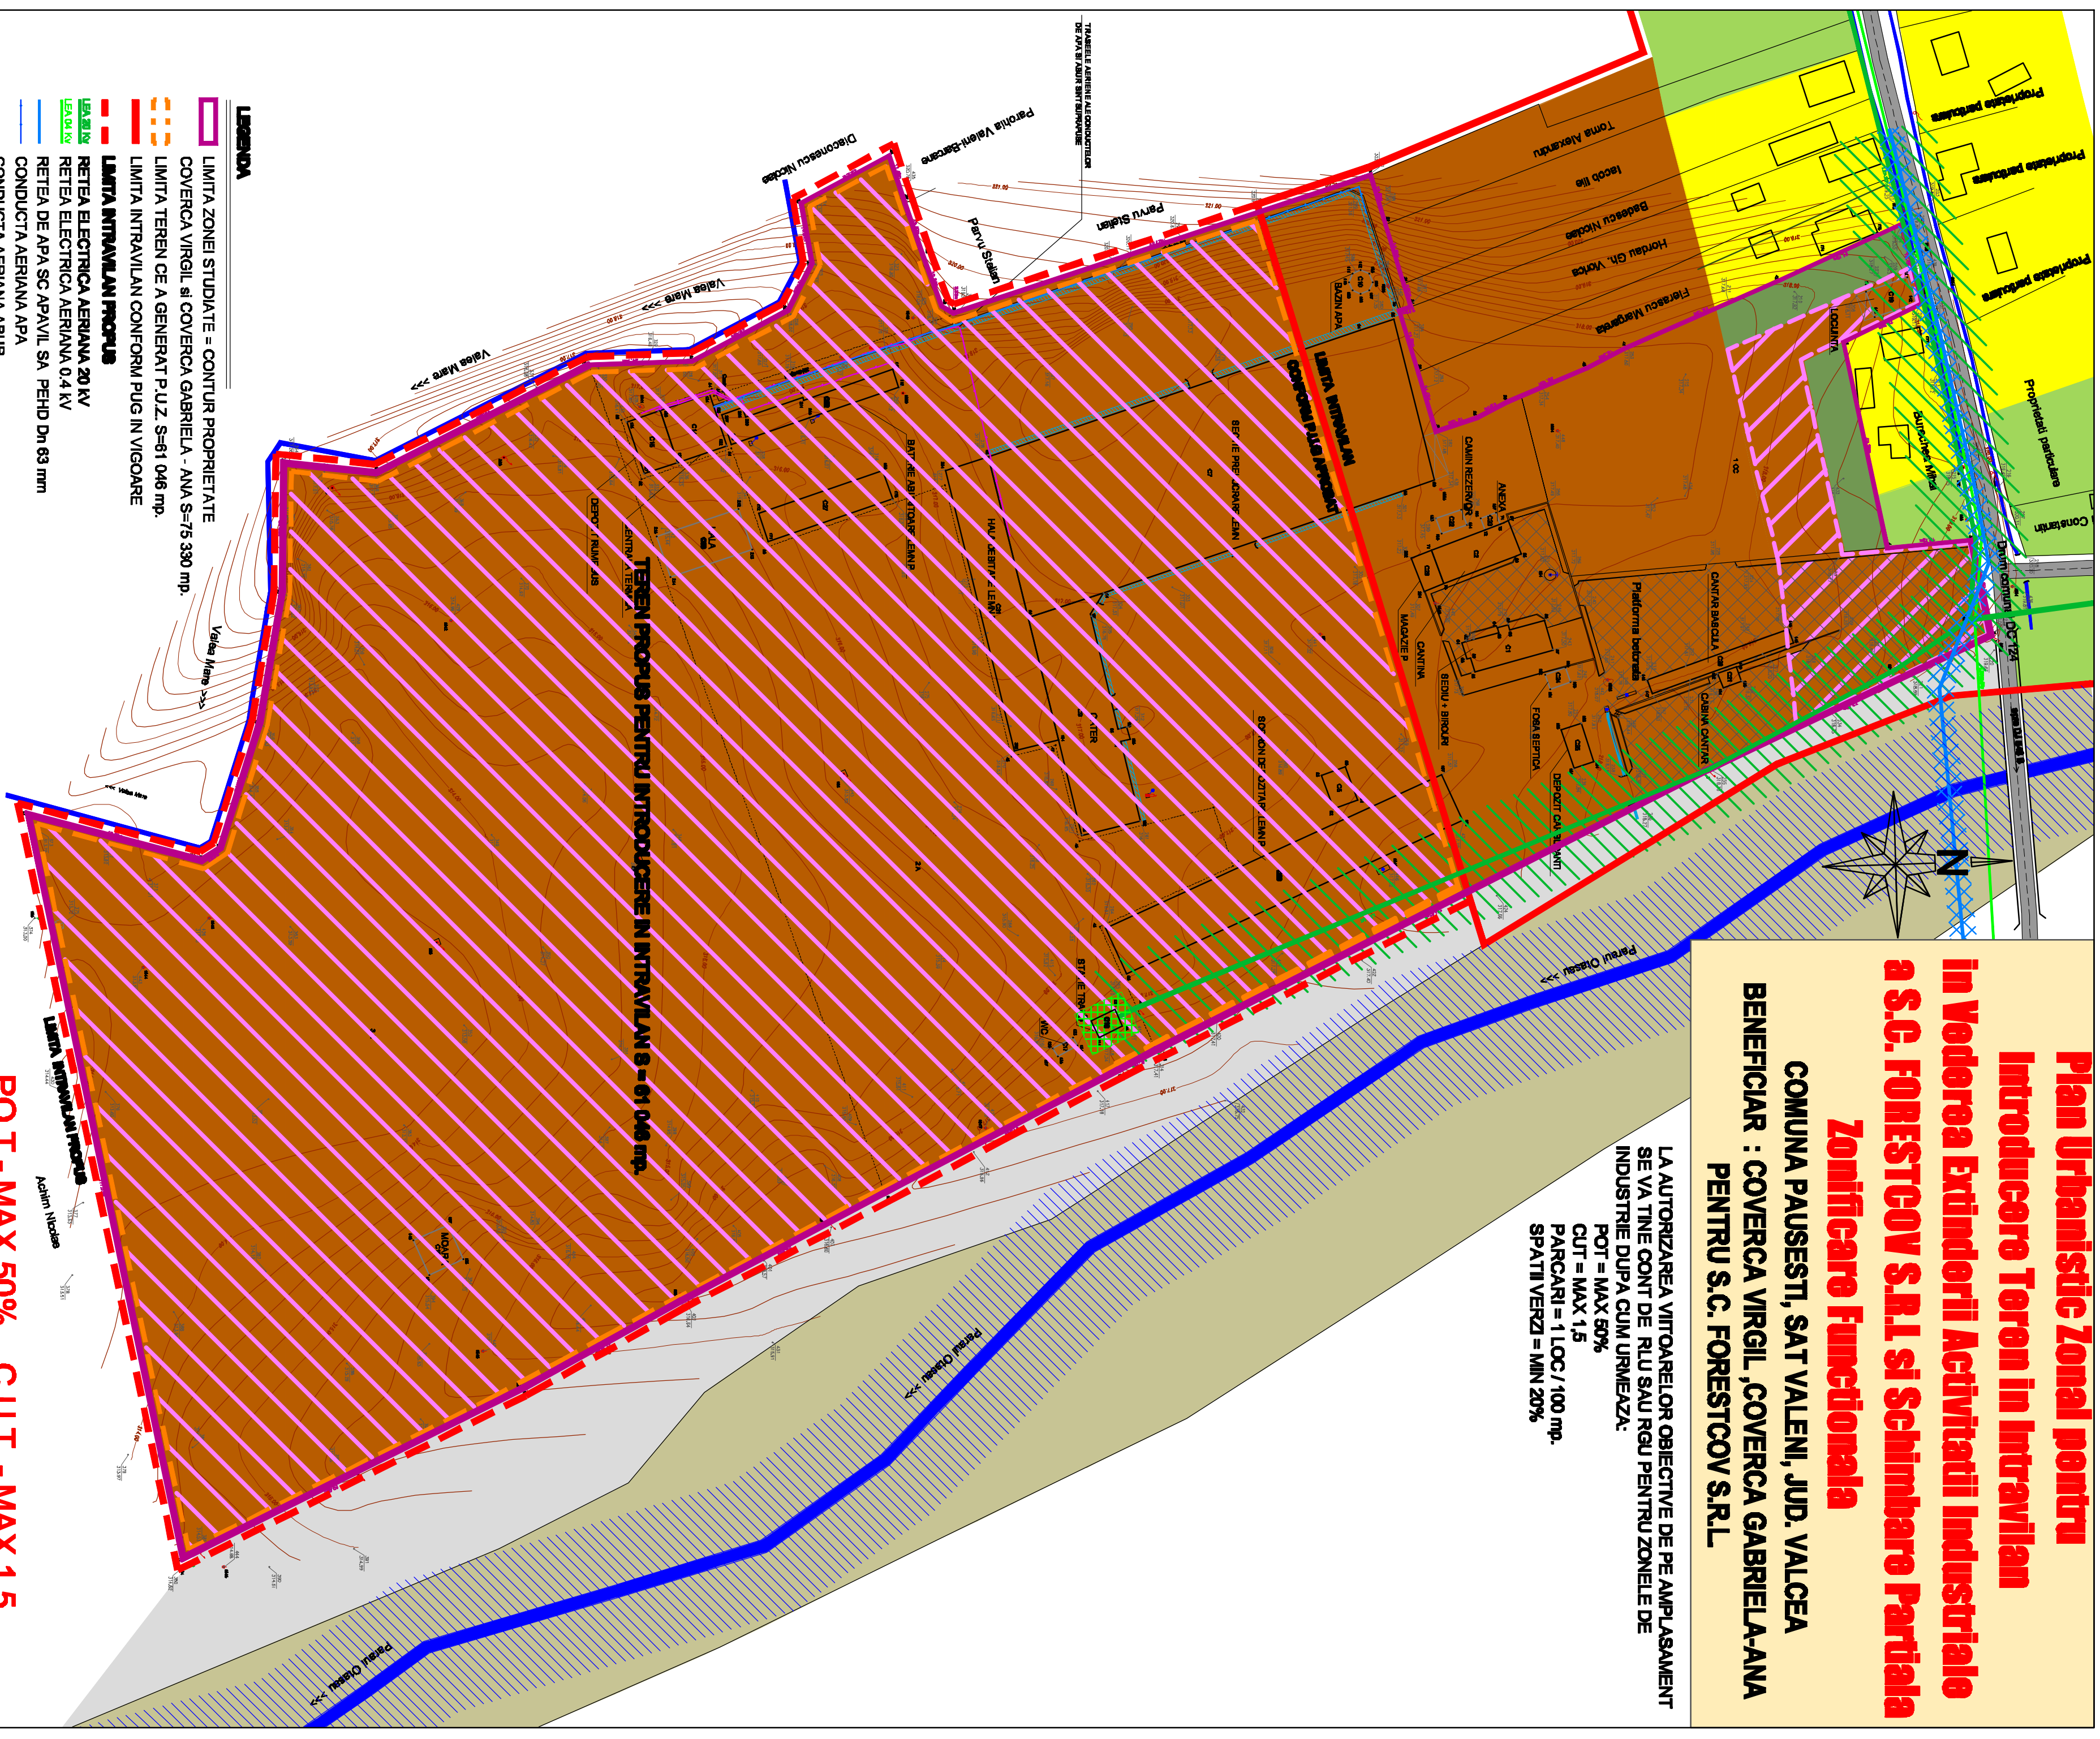

**P.O.T - MAX 50% C.U.T. - MAX 1,5**

**PLANSĂ 2 - REGLEMENTARI URBANISTICE**  
**ZONIFICARE** scară 1:1000

[illegible]